


LIGHTING GRID

SCENE DOCK /
WORKHOUSE

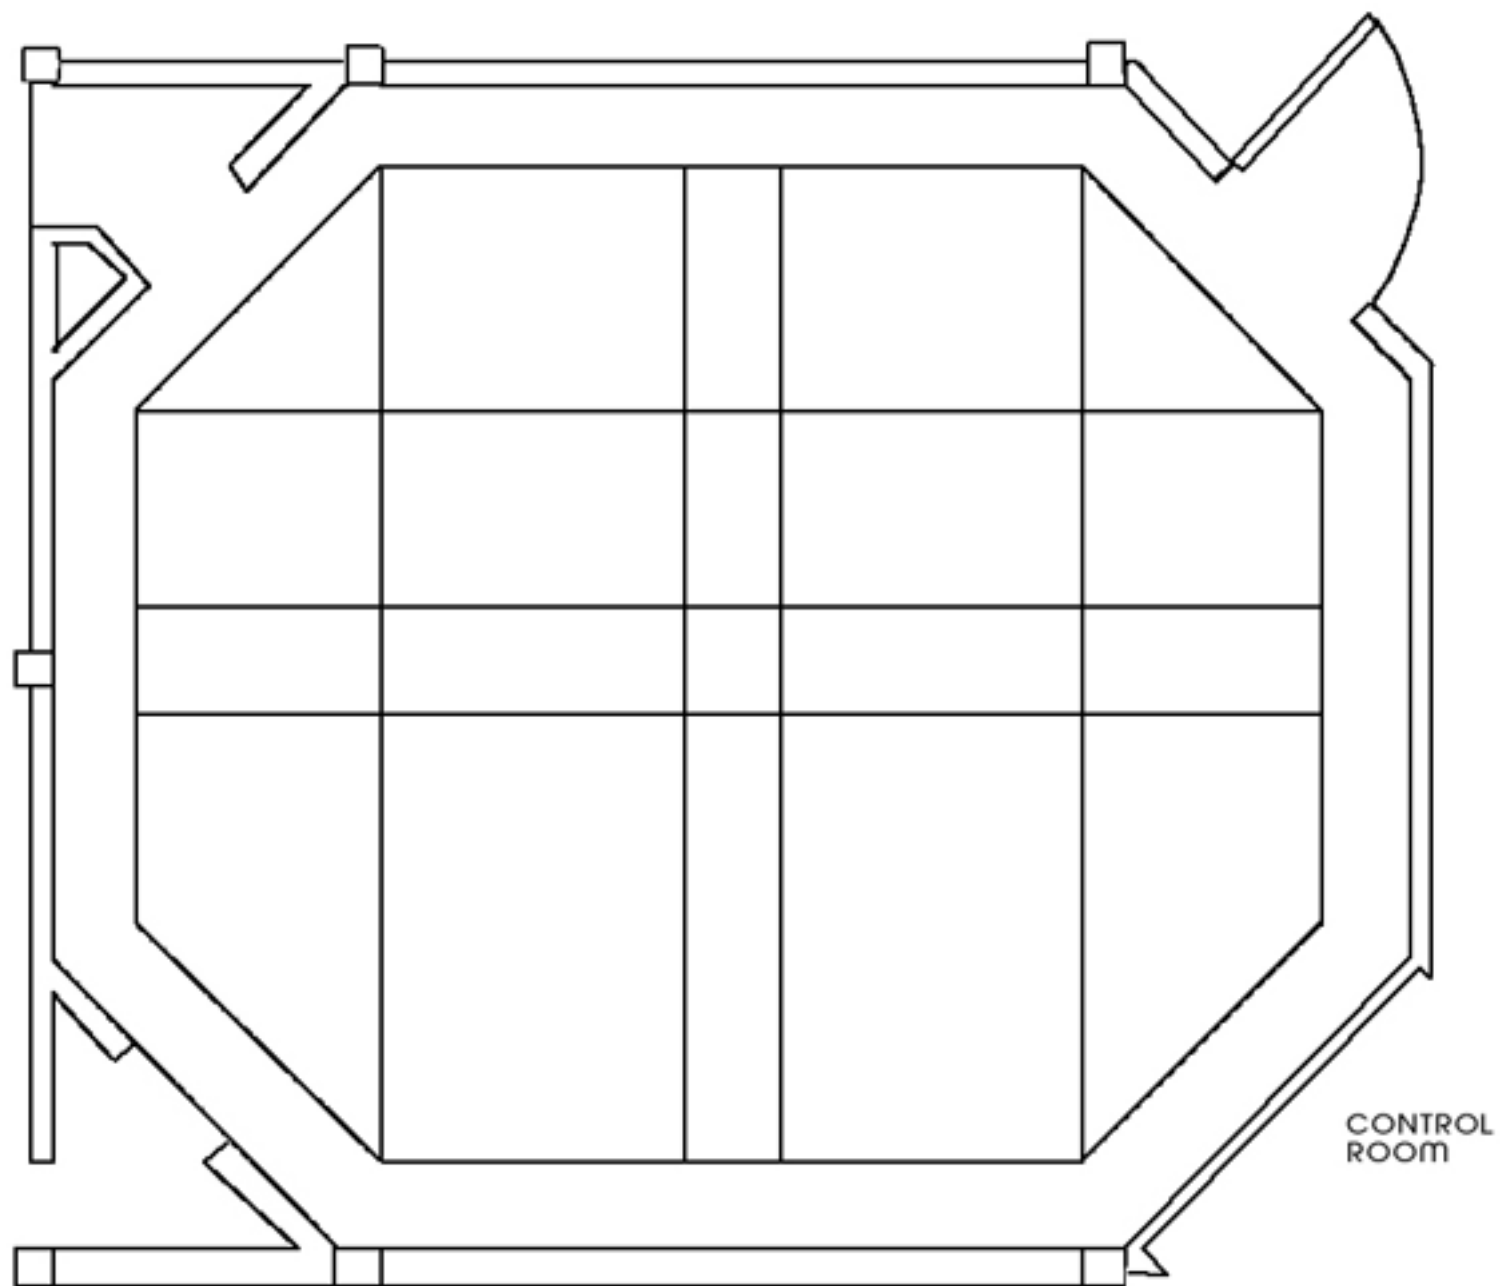

CONTROL
ROOM